




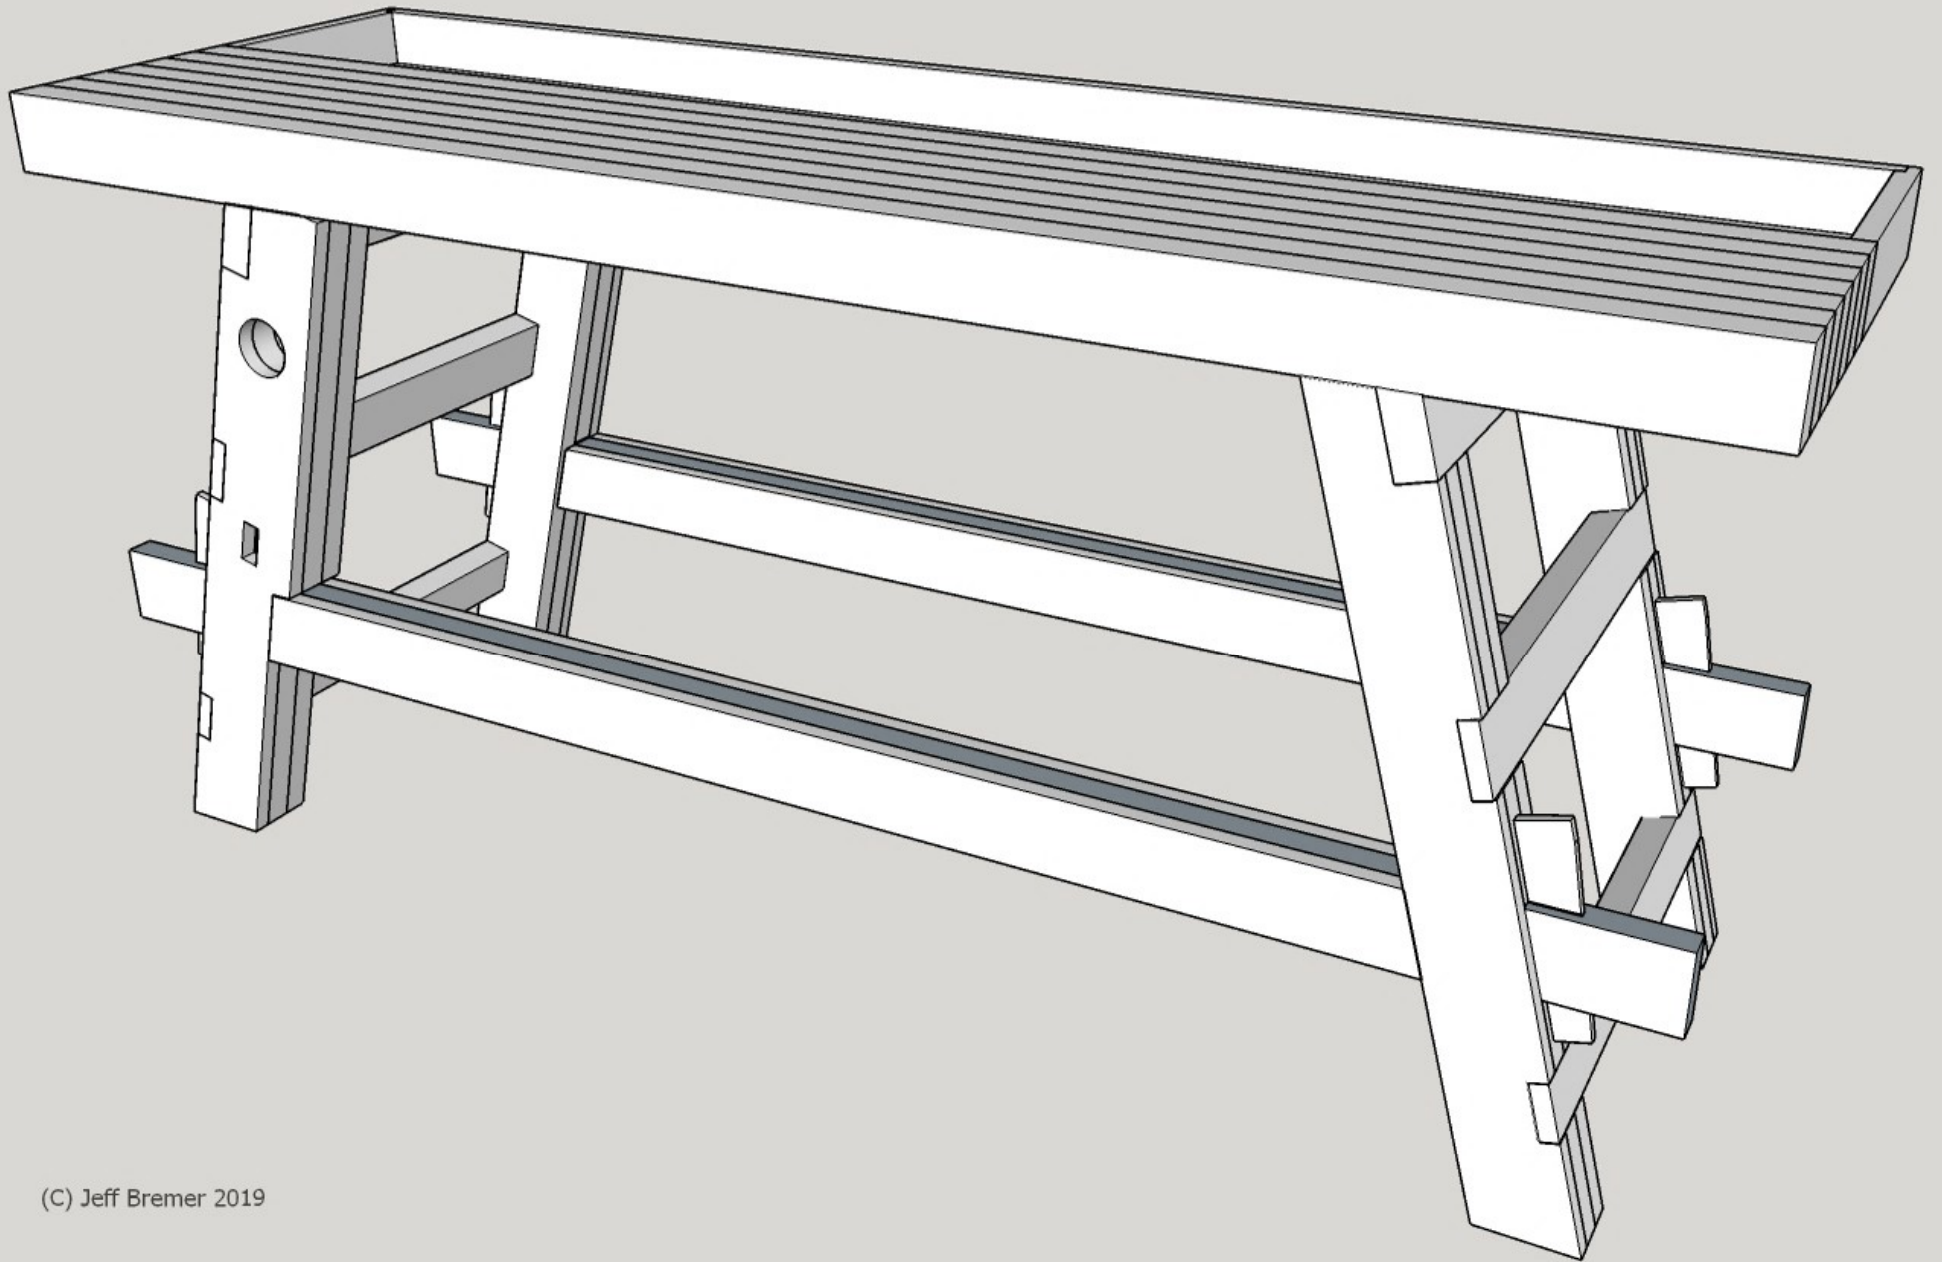


FRONT VIEW

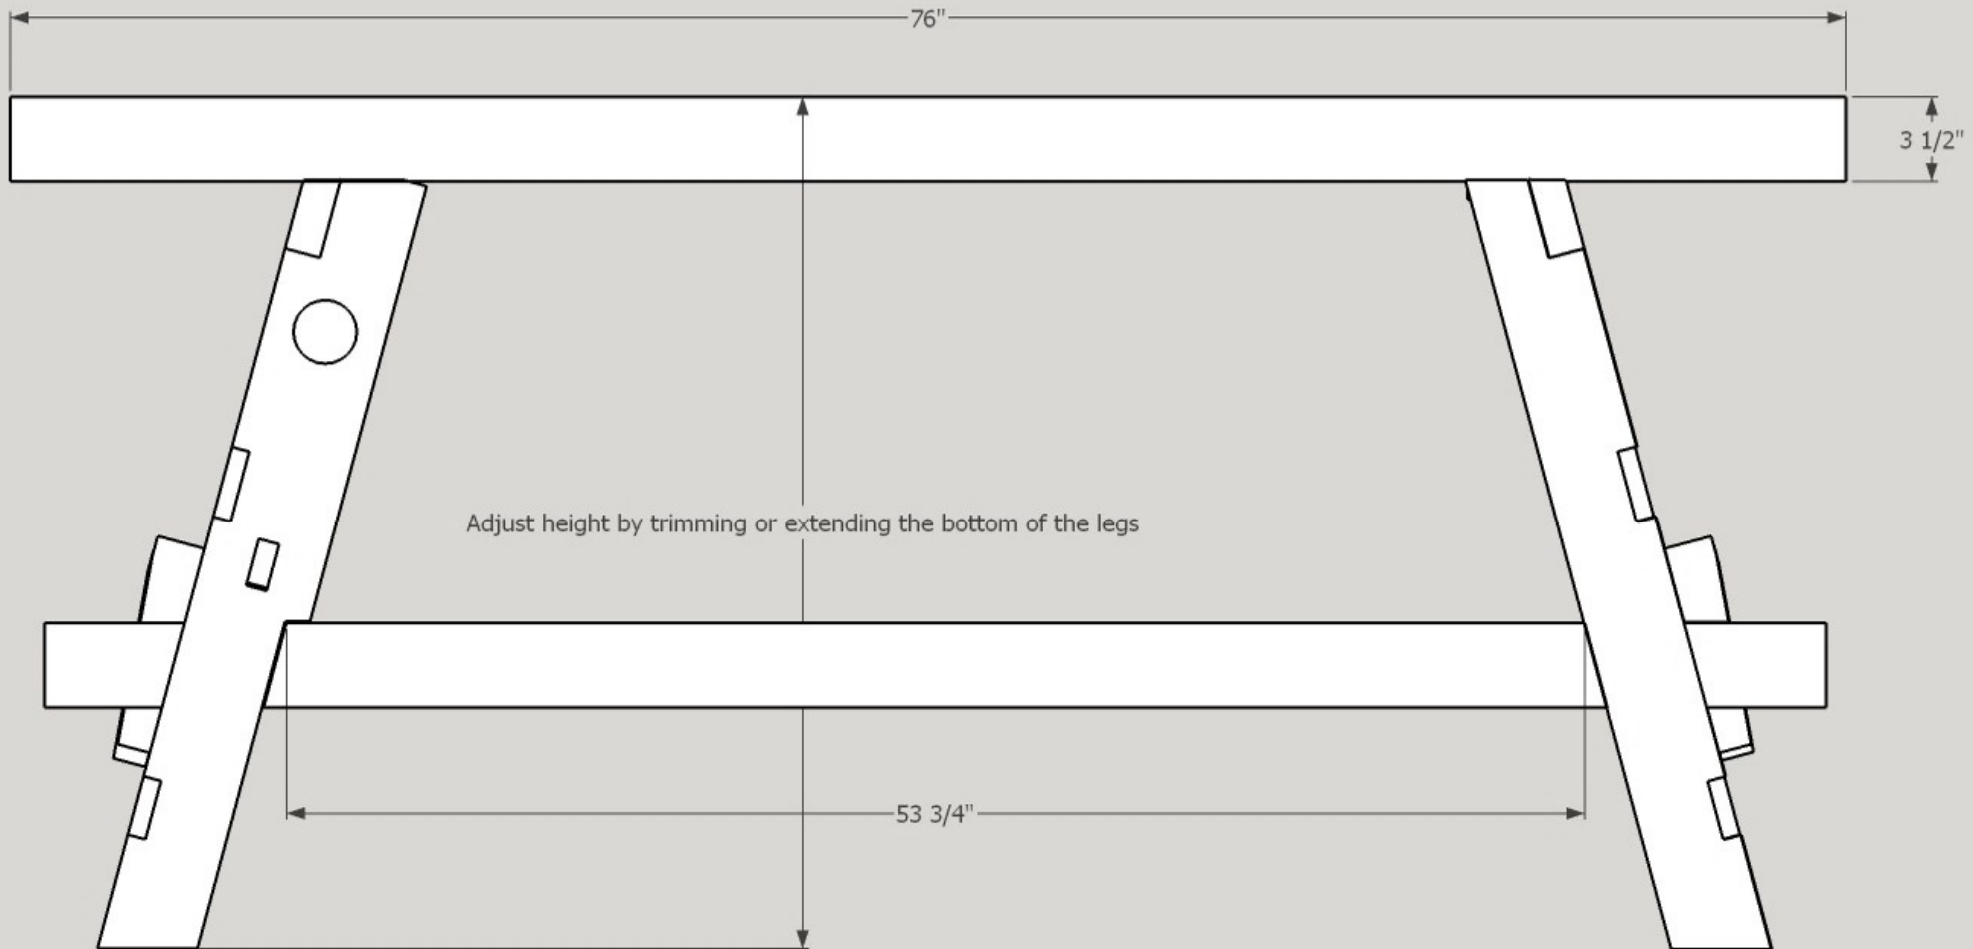

SIDE VIEW

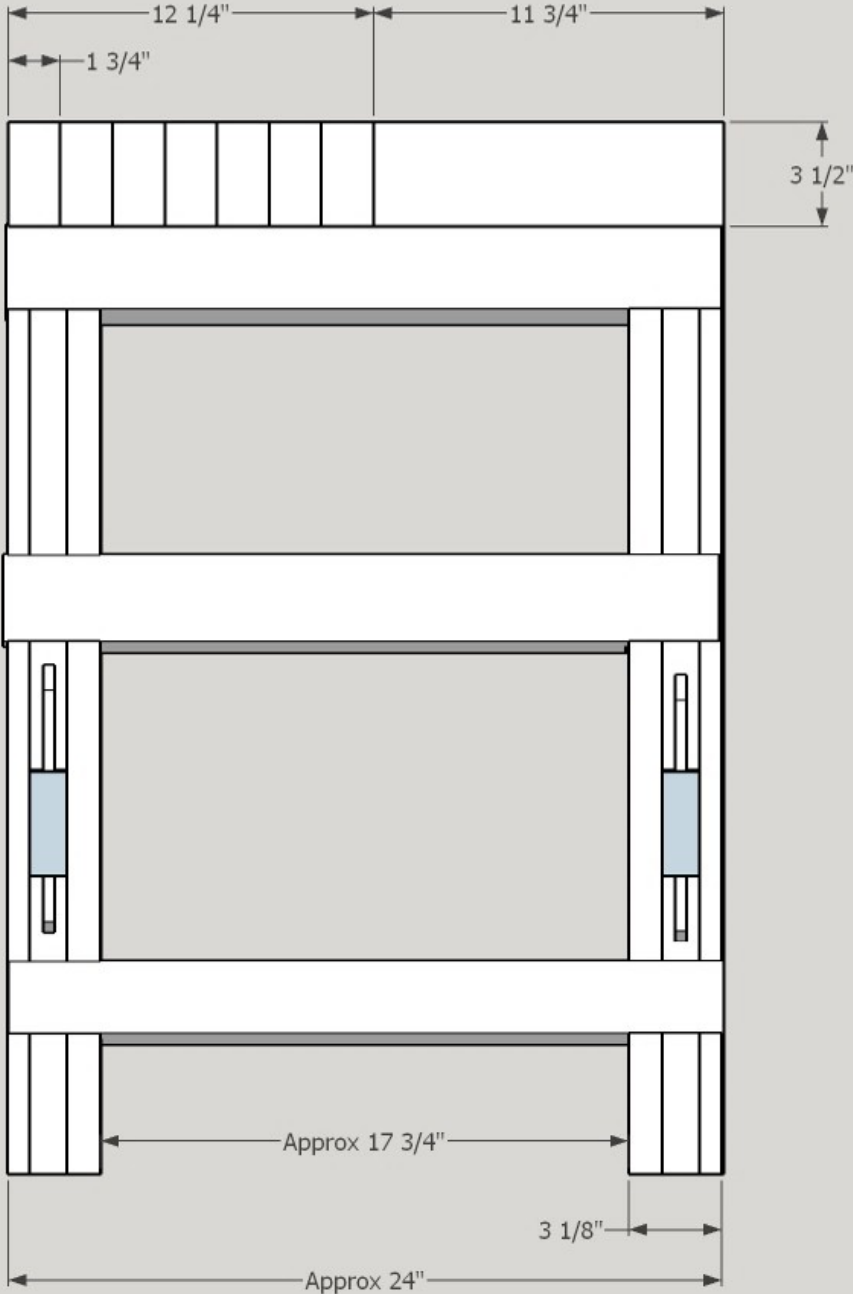


BASE ASSEMBLY

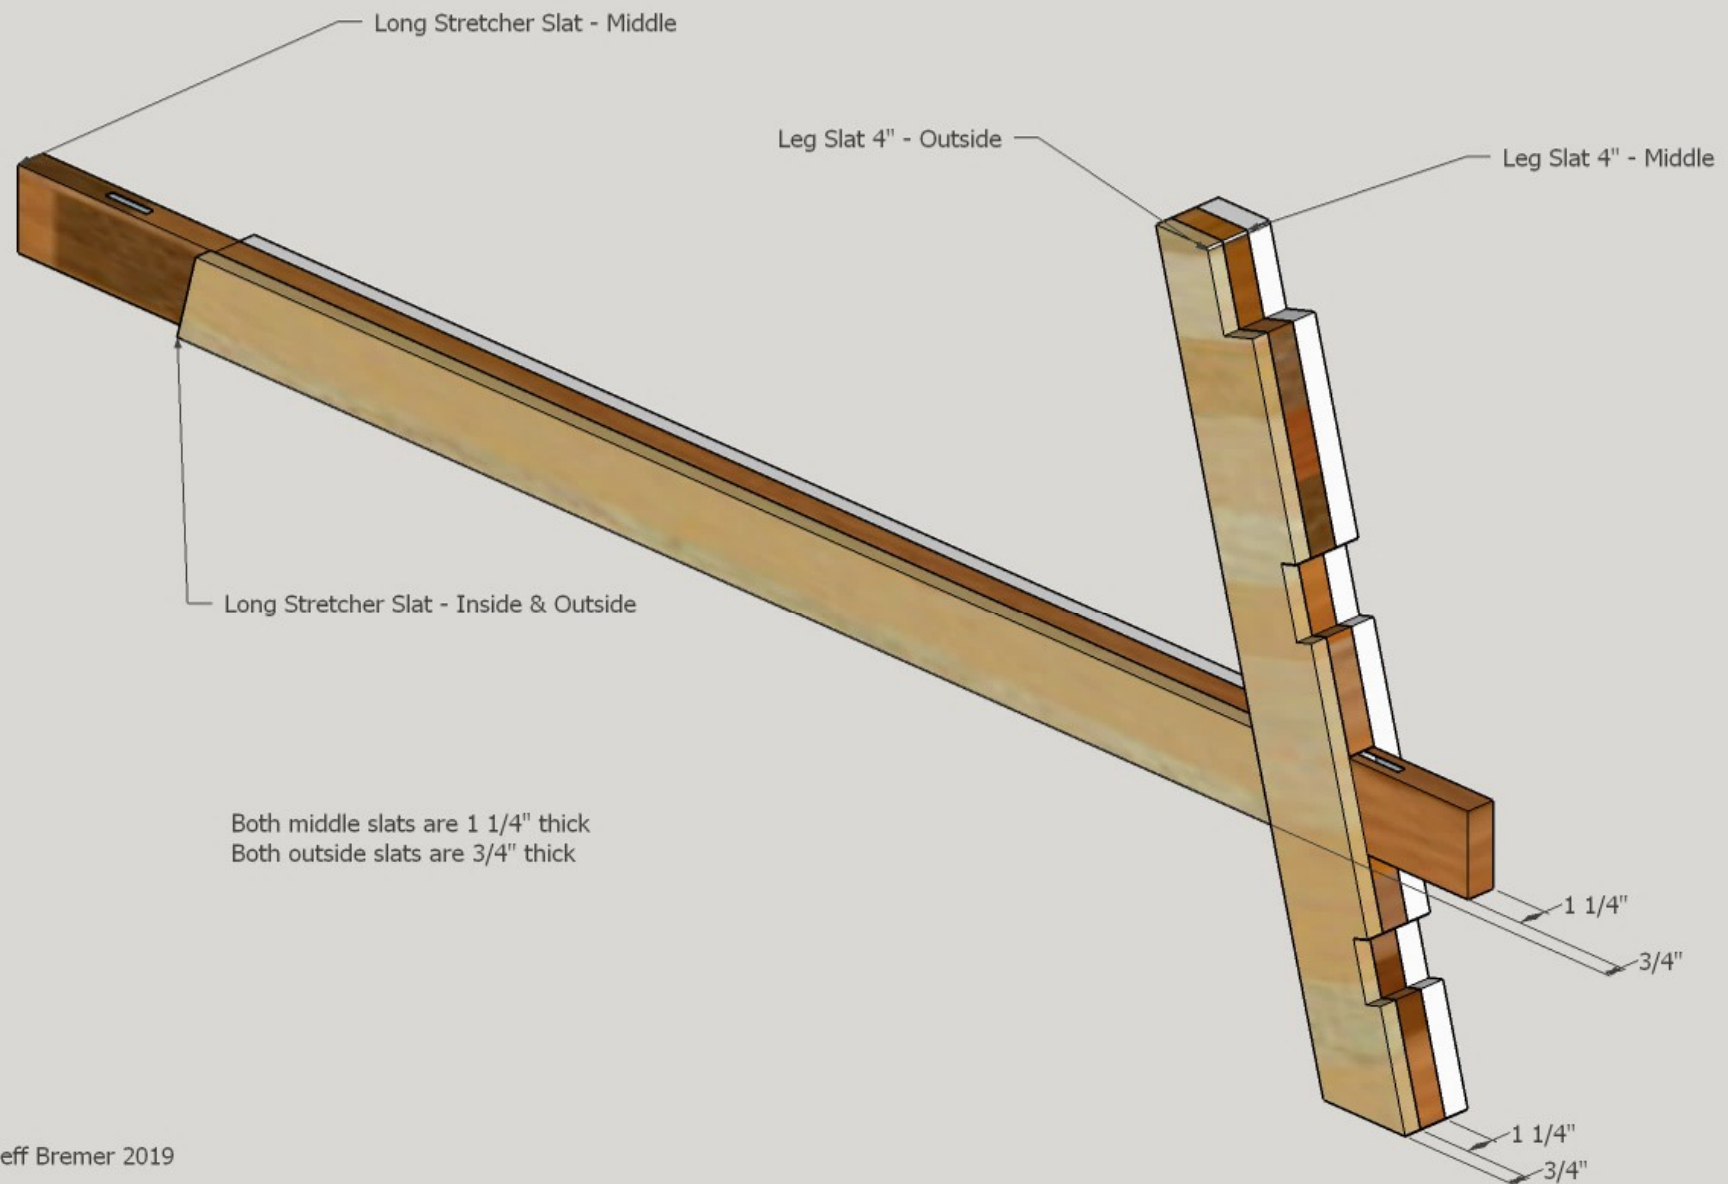


LONG STRETCHERS


Inside and outside slats are identical

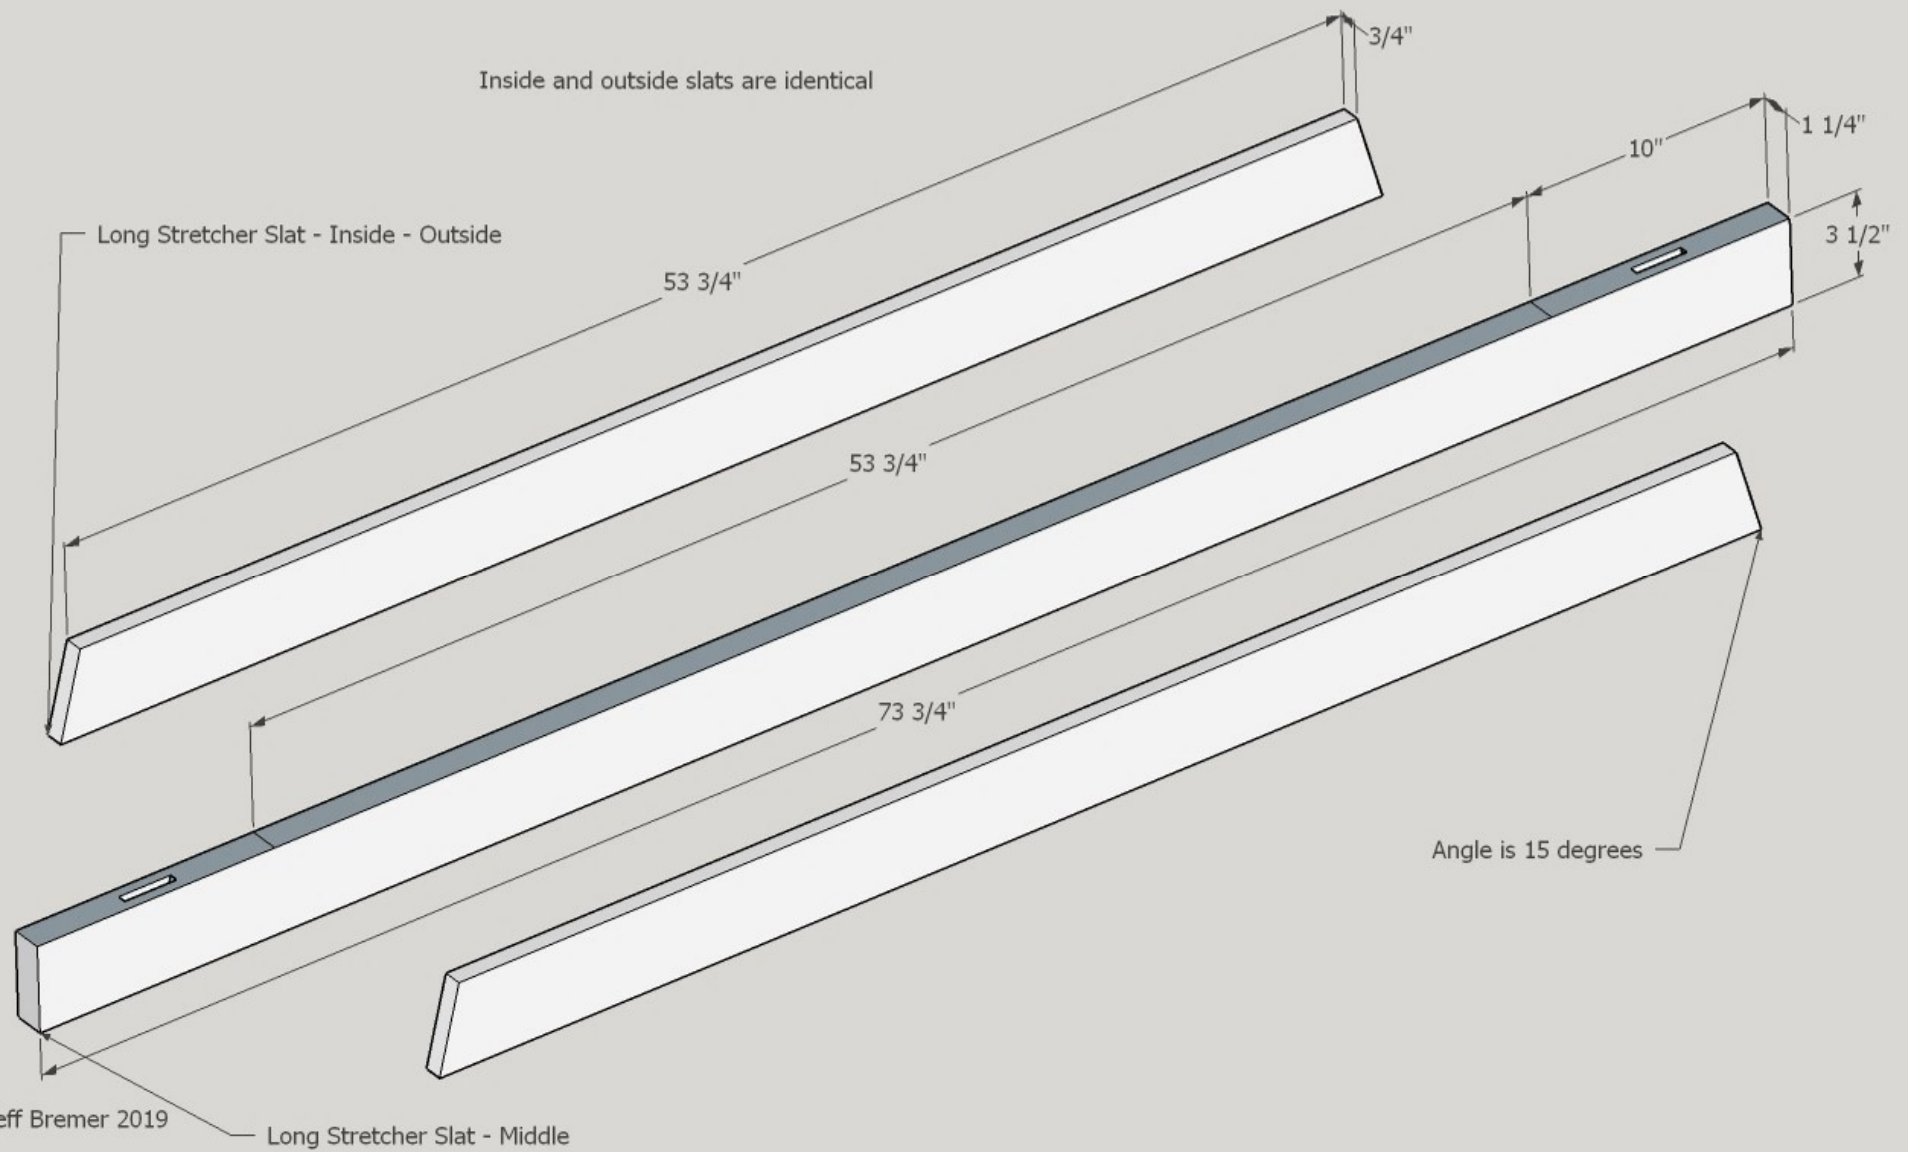

TUSK LAYOUT

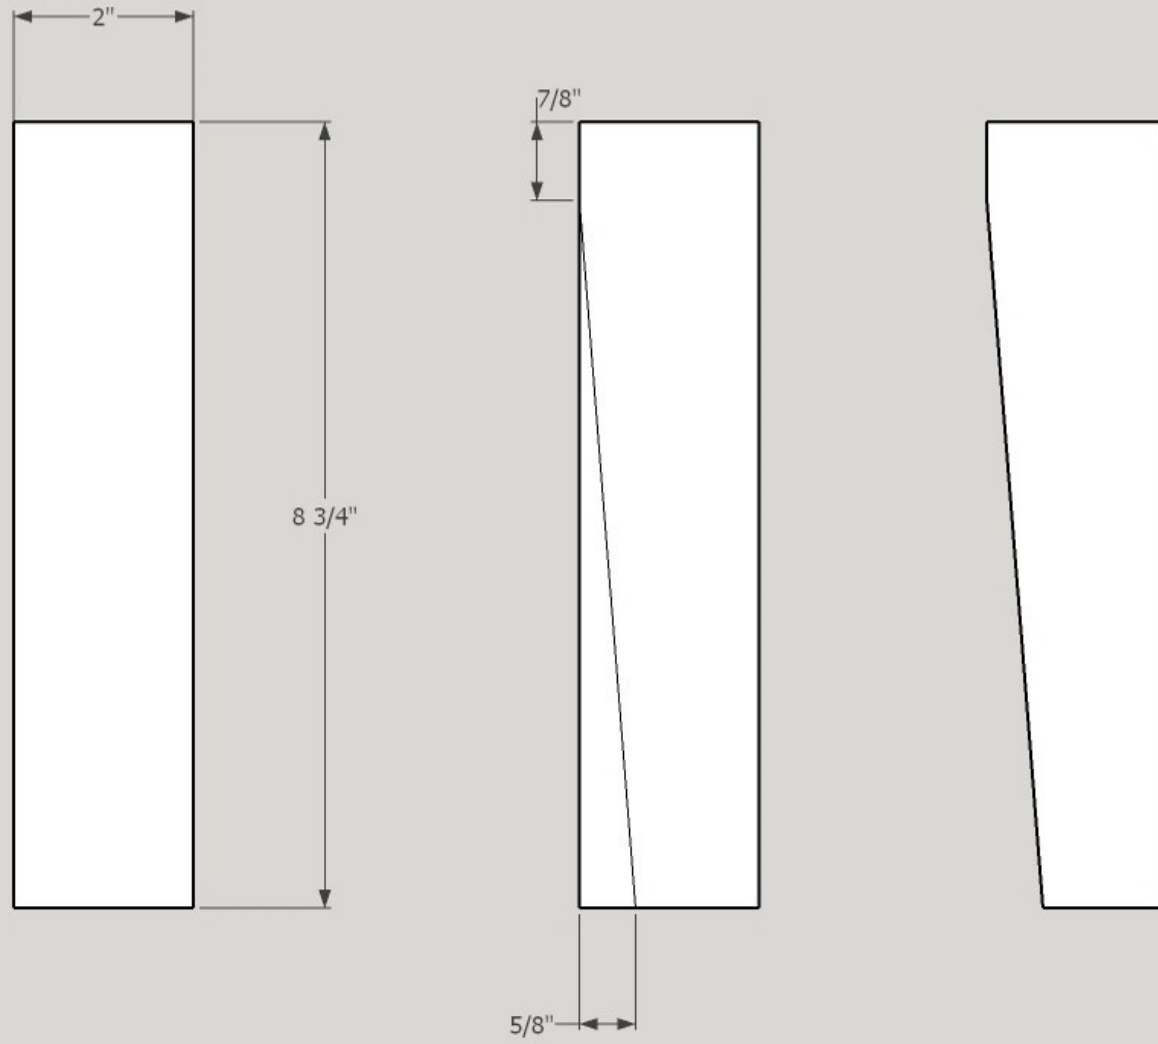


ALTERNATIVE TUSK MORTISE LAYOUT

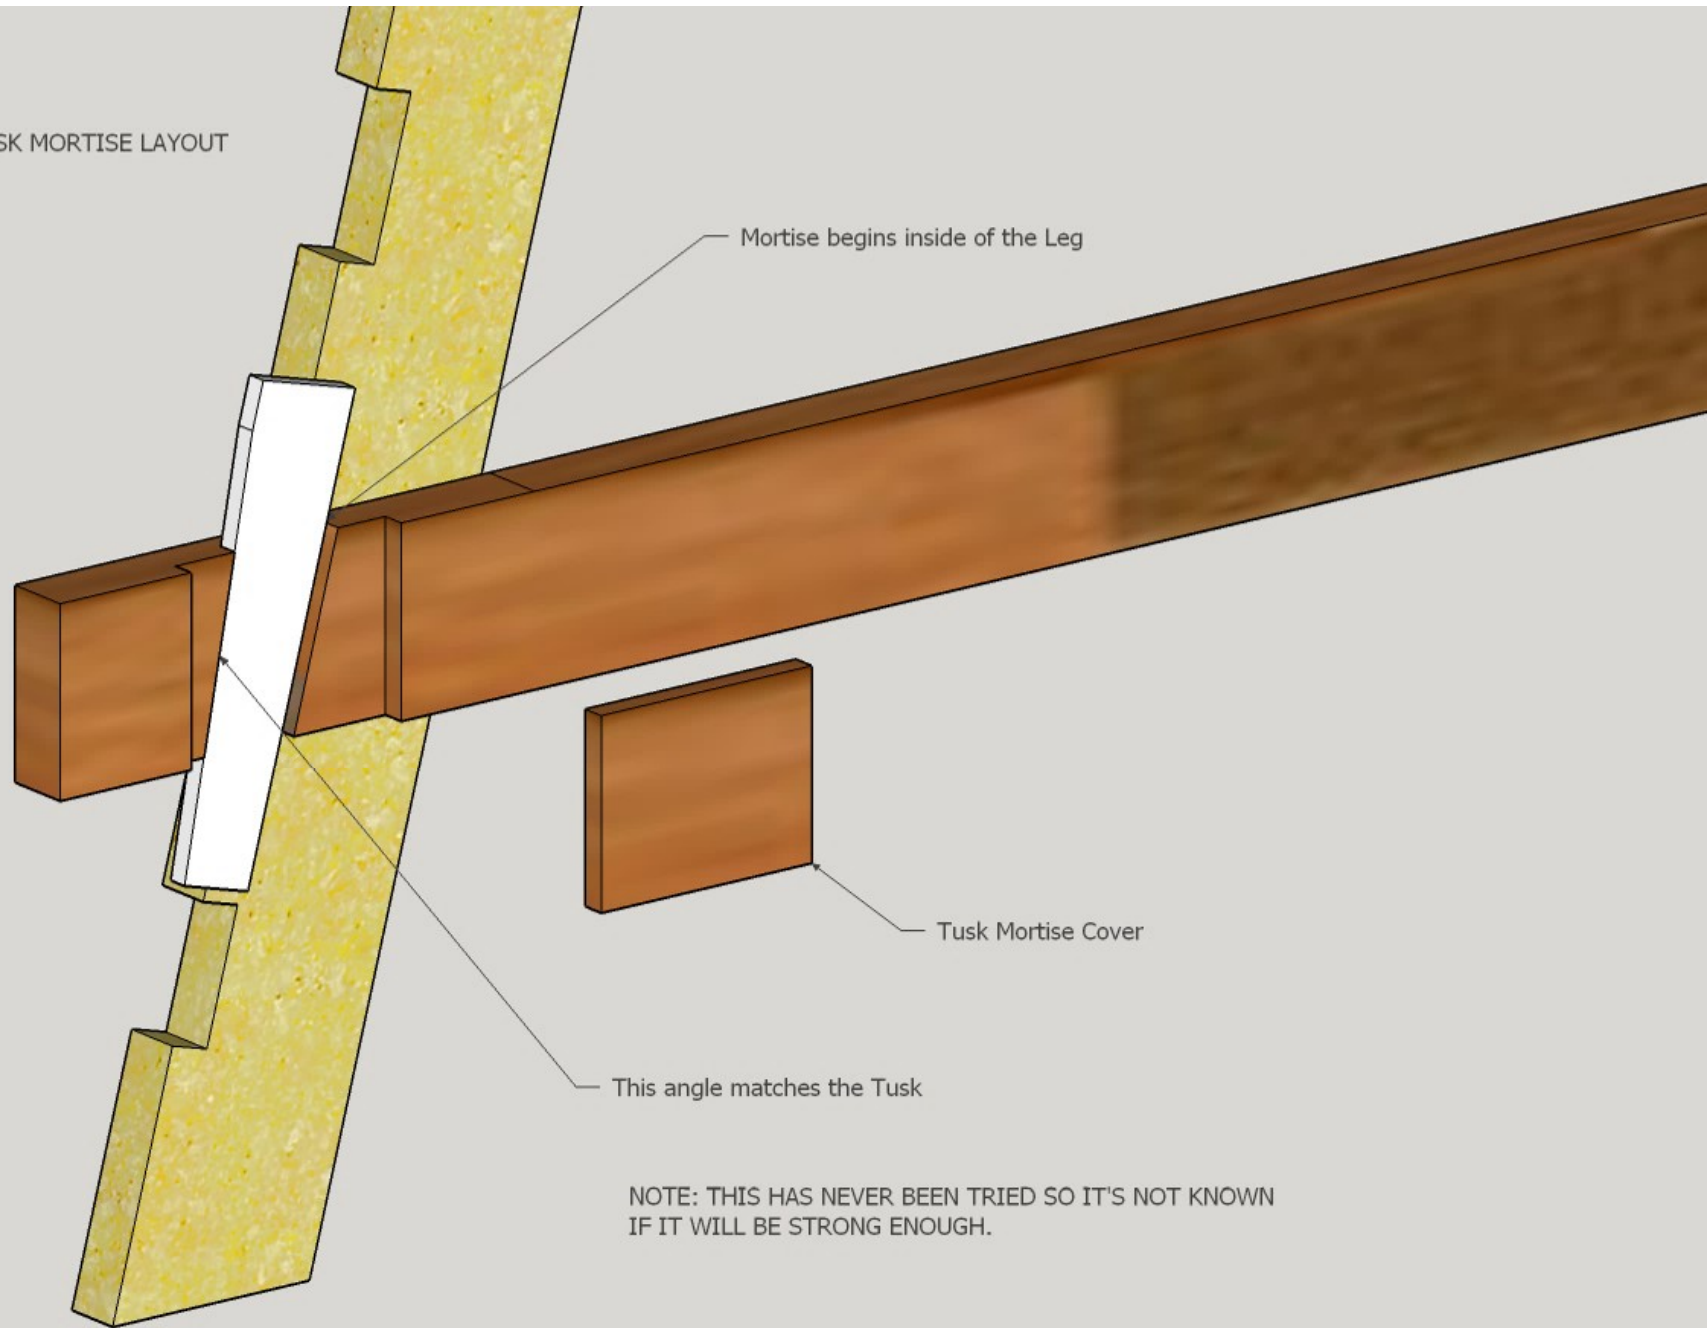


NOTE: THIS HAS NEVER BEEN TRIED SO IT'S NOT KNOWN IF IT WILL BE STRONG ENOUGH.


LEGS EXPLODED

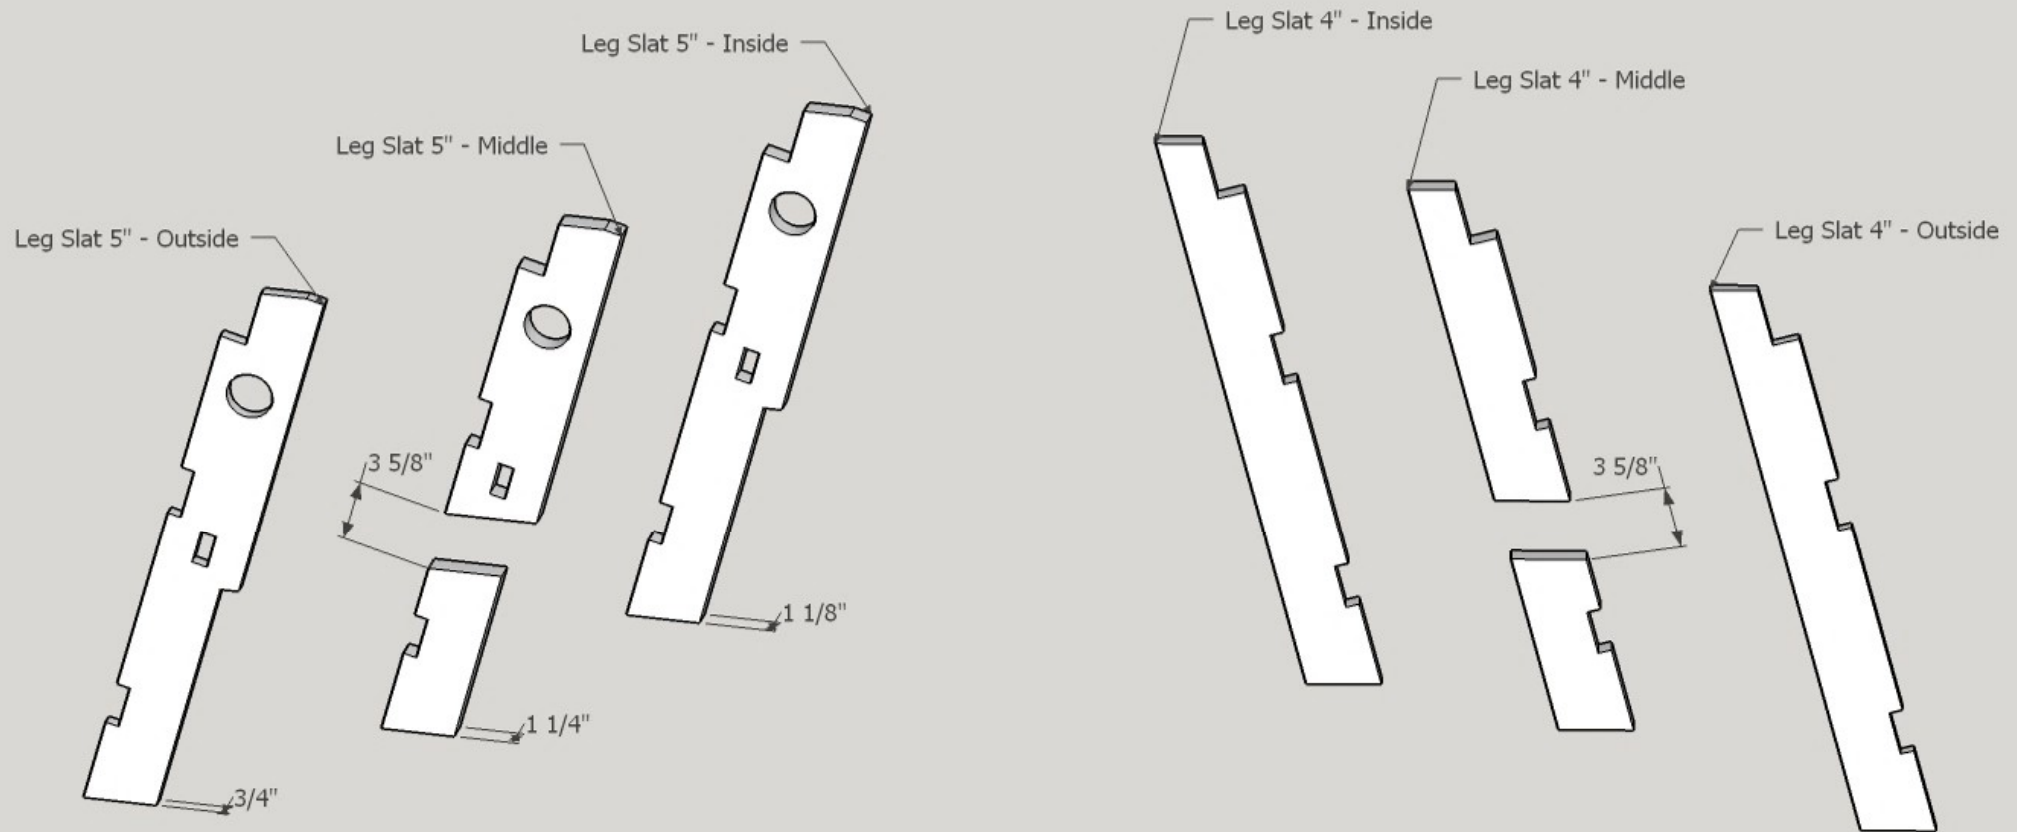

LEG STRETCHERS

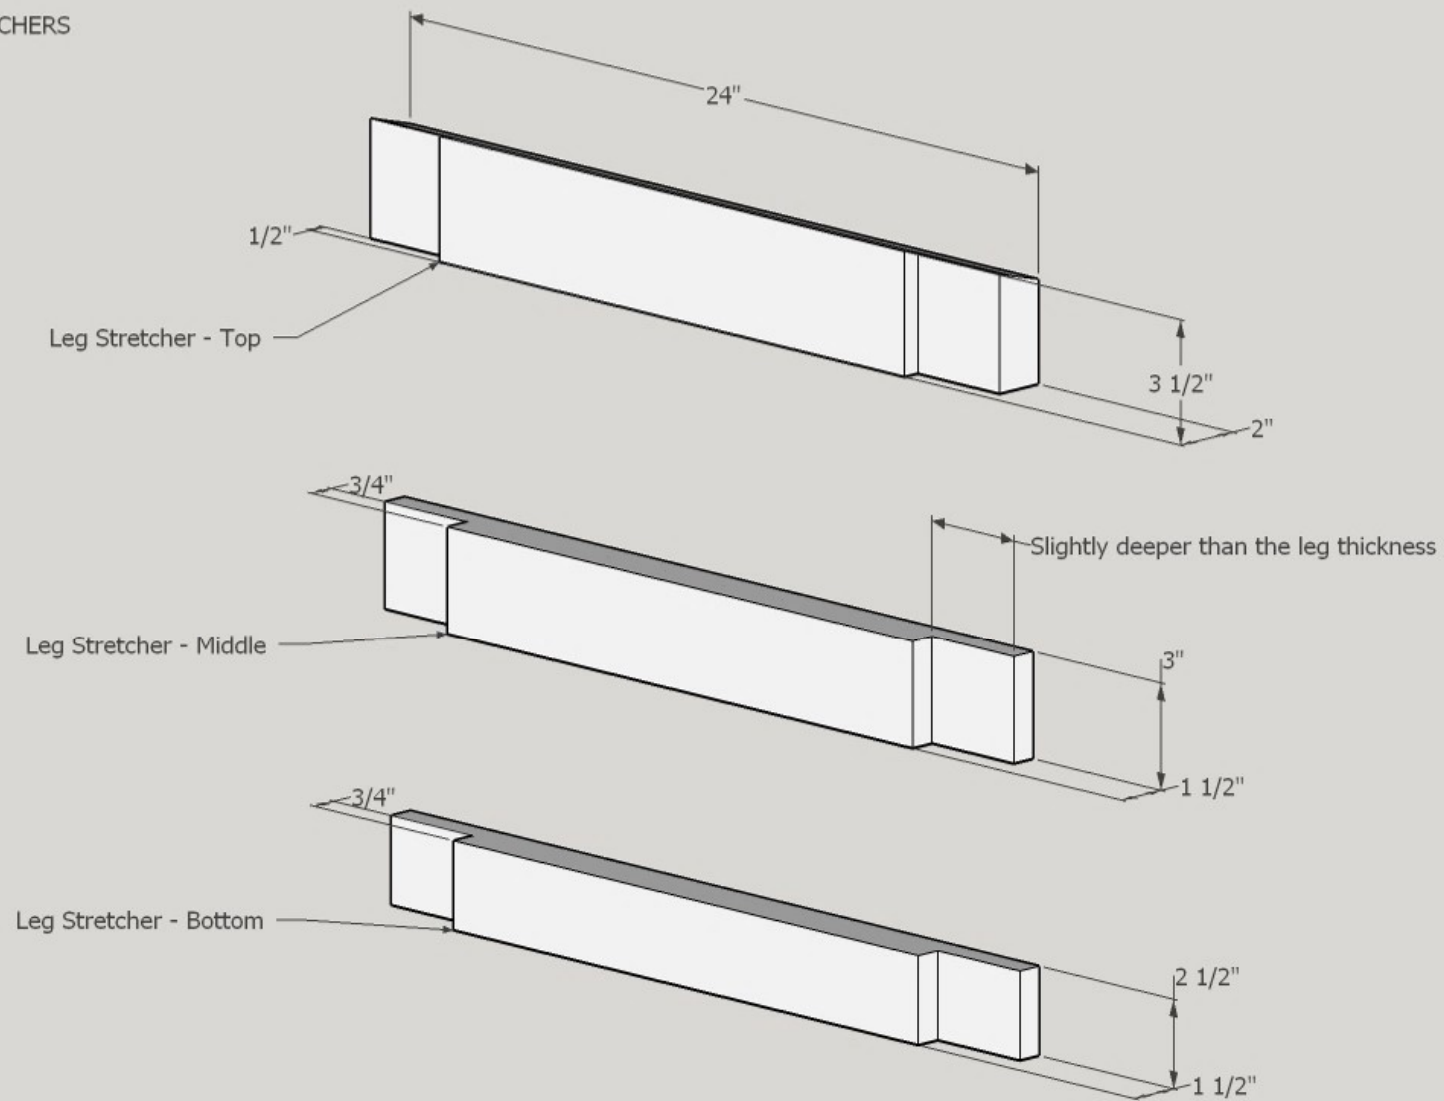


LEG LAYOUT

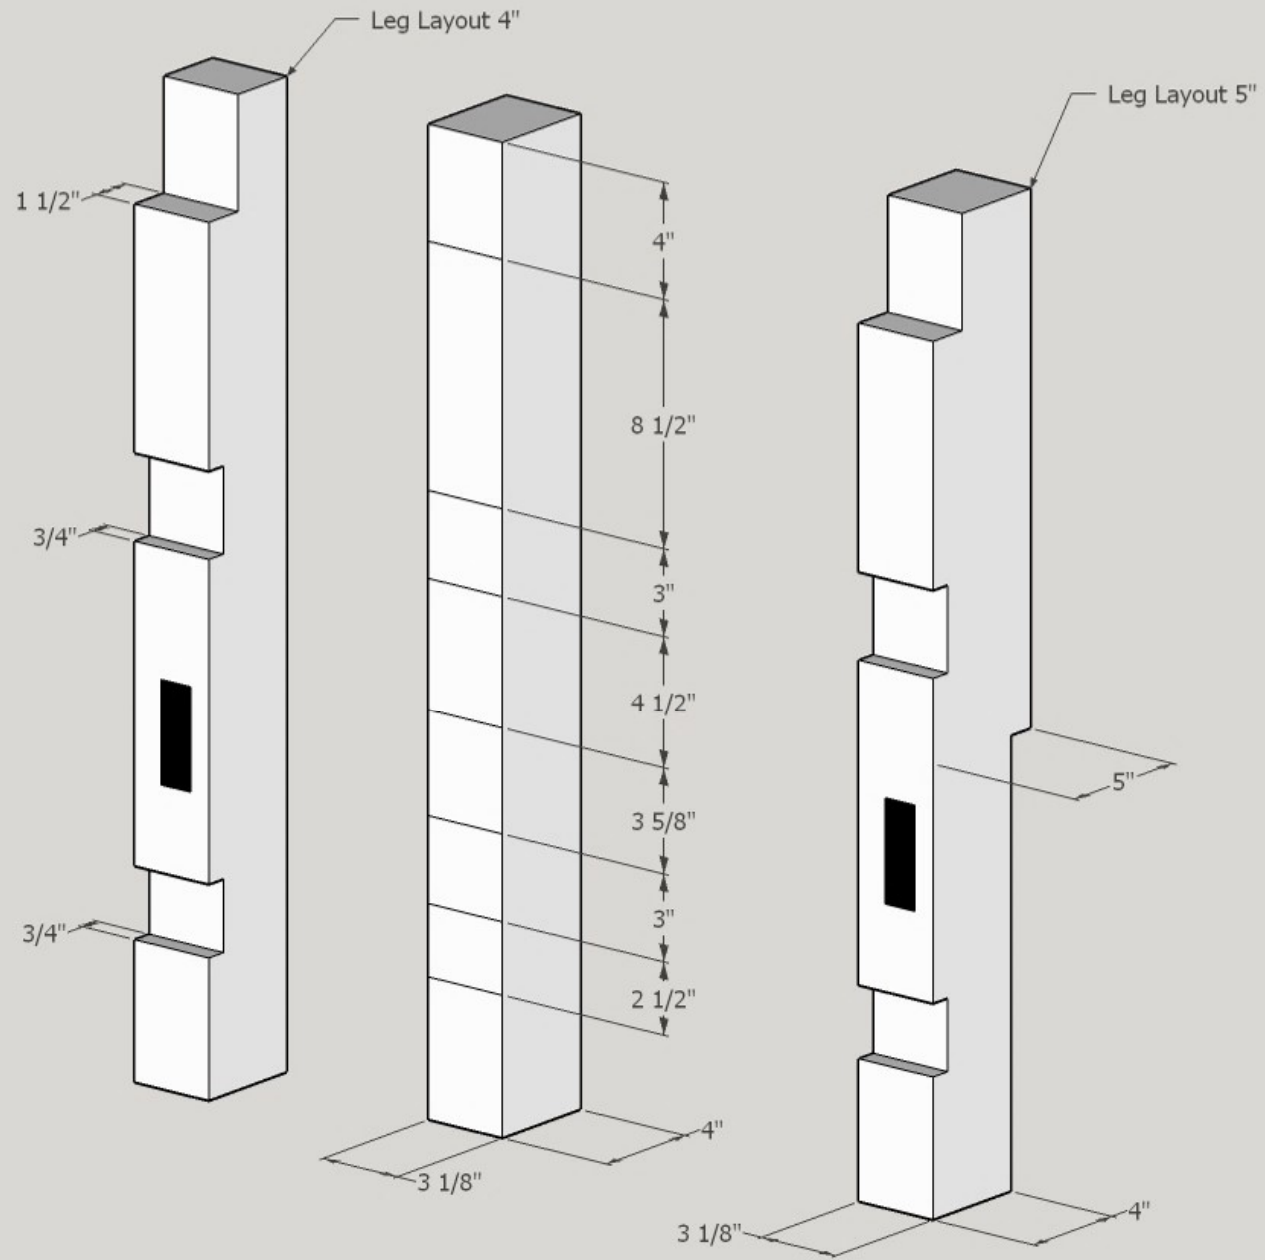

WISE LEG LAYOUT

Note: On the original bench, the vise is not mounted on the leg. This is a variation.

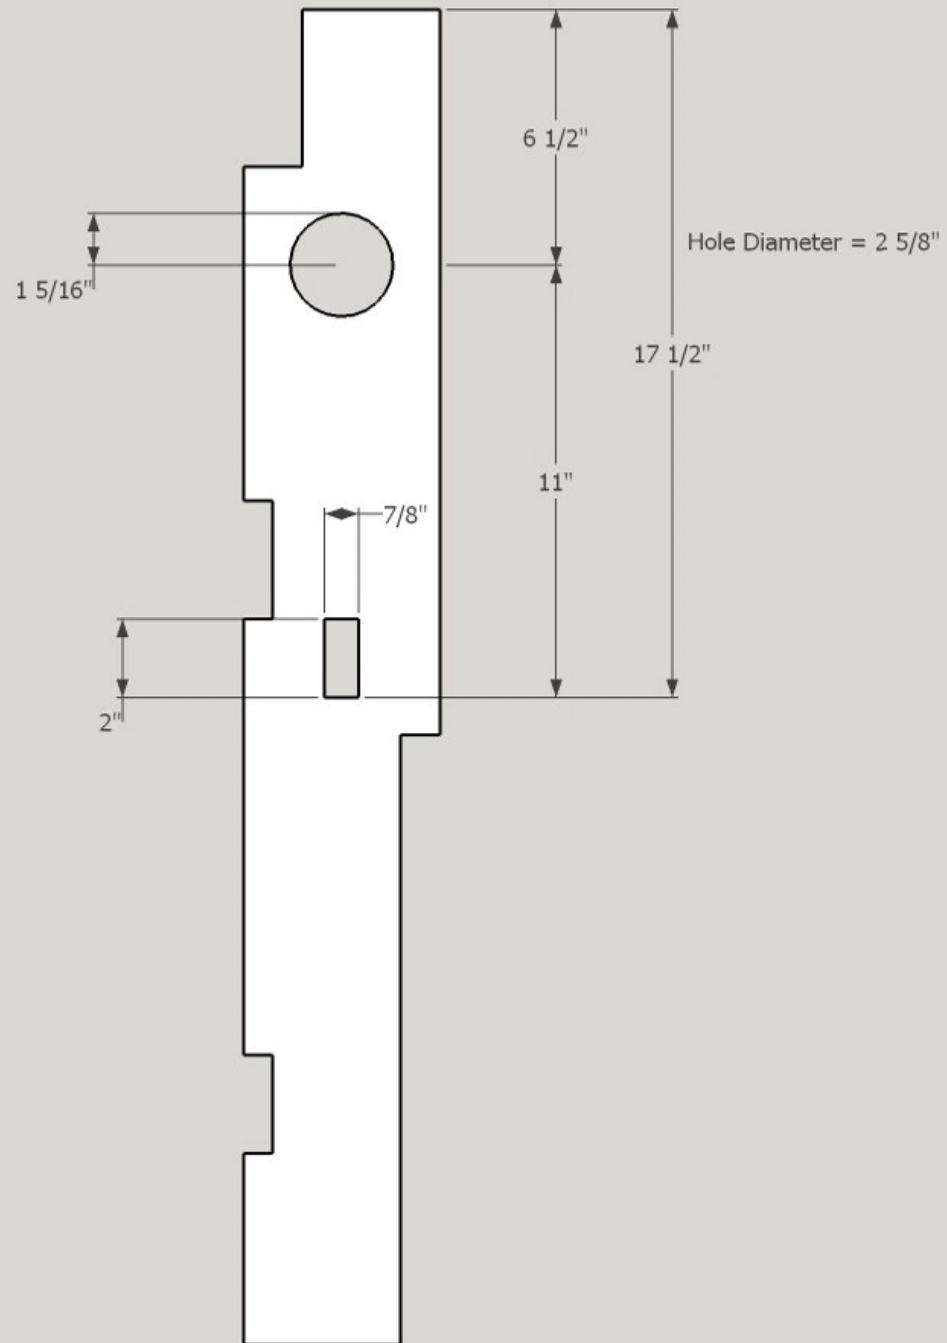

TOOL TRAY

